




FRONT ELEVATION

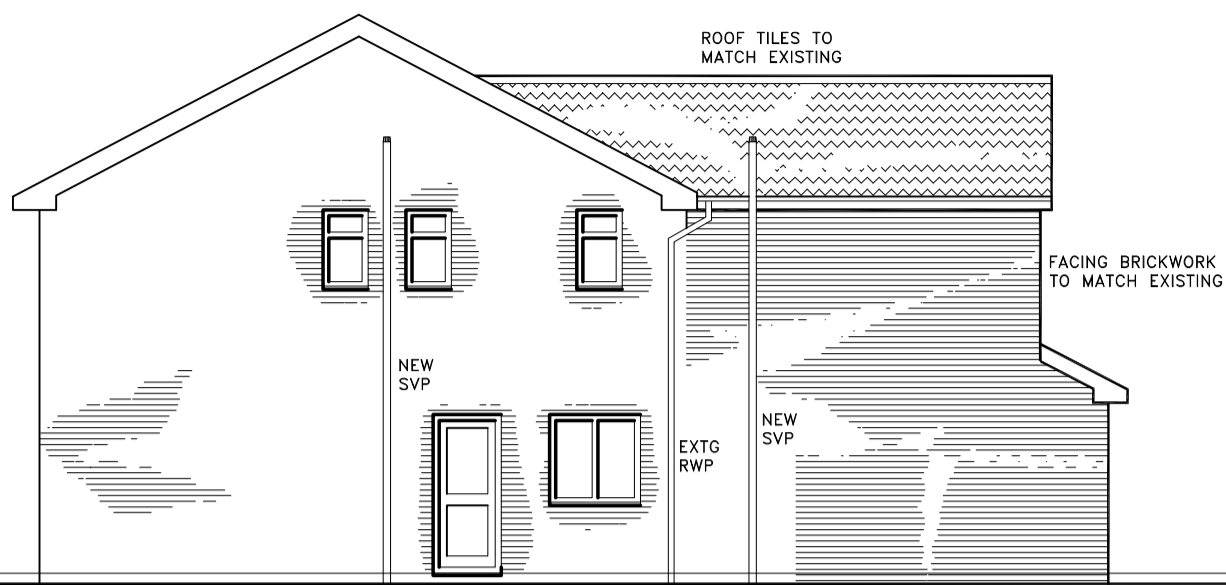


SIDE ELEVATION

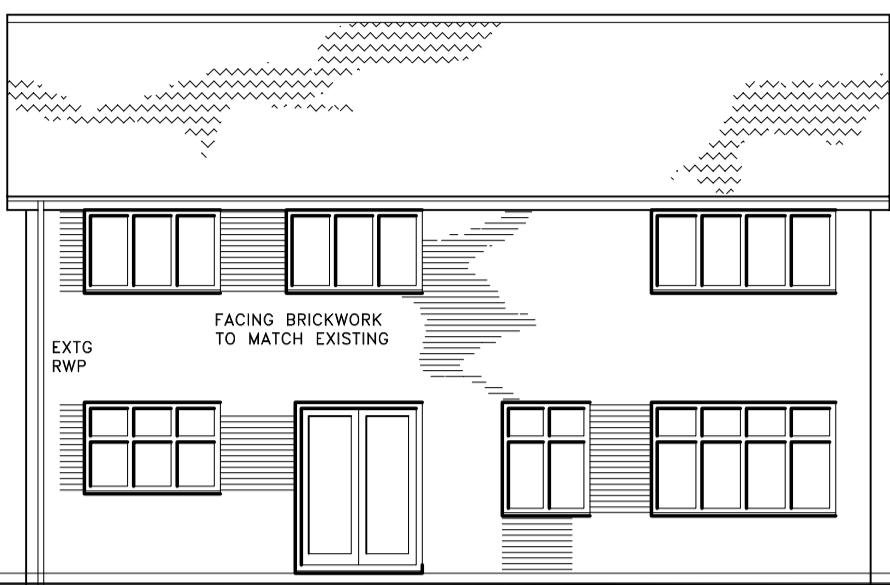


REAR ELEVATION

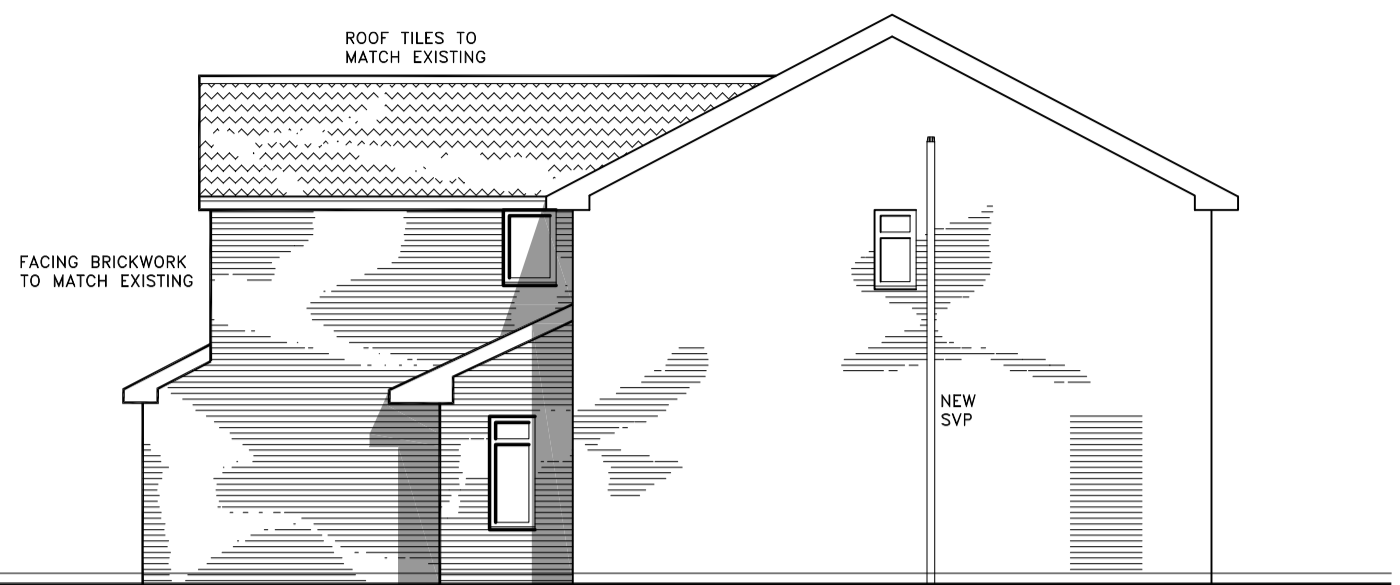


SIDE ELEVATION

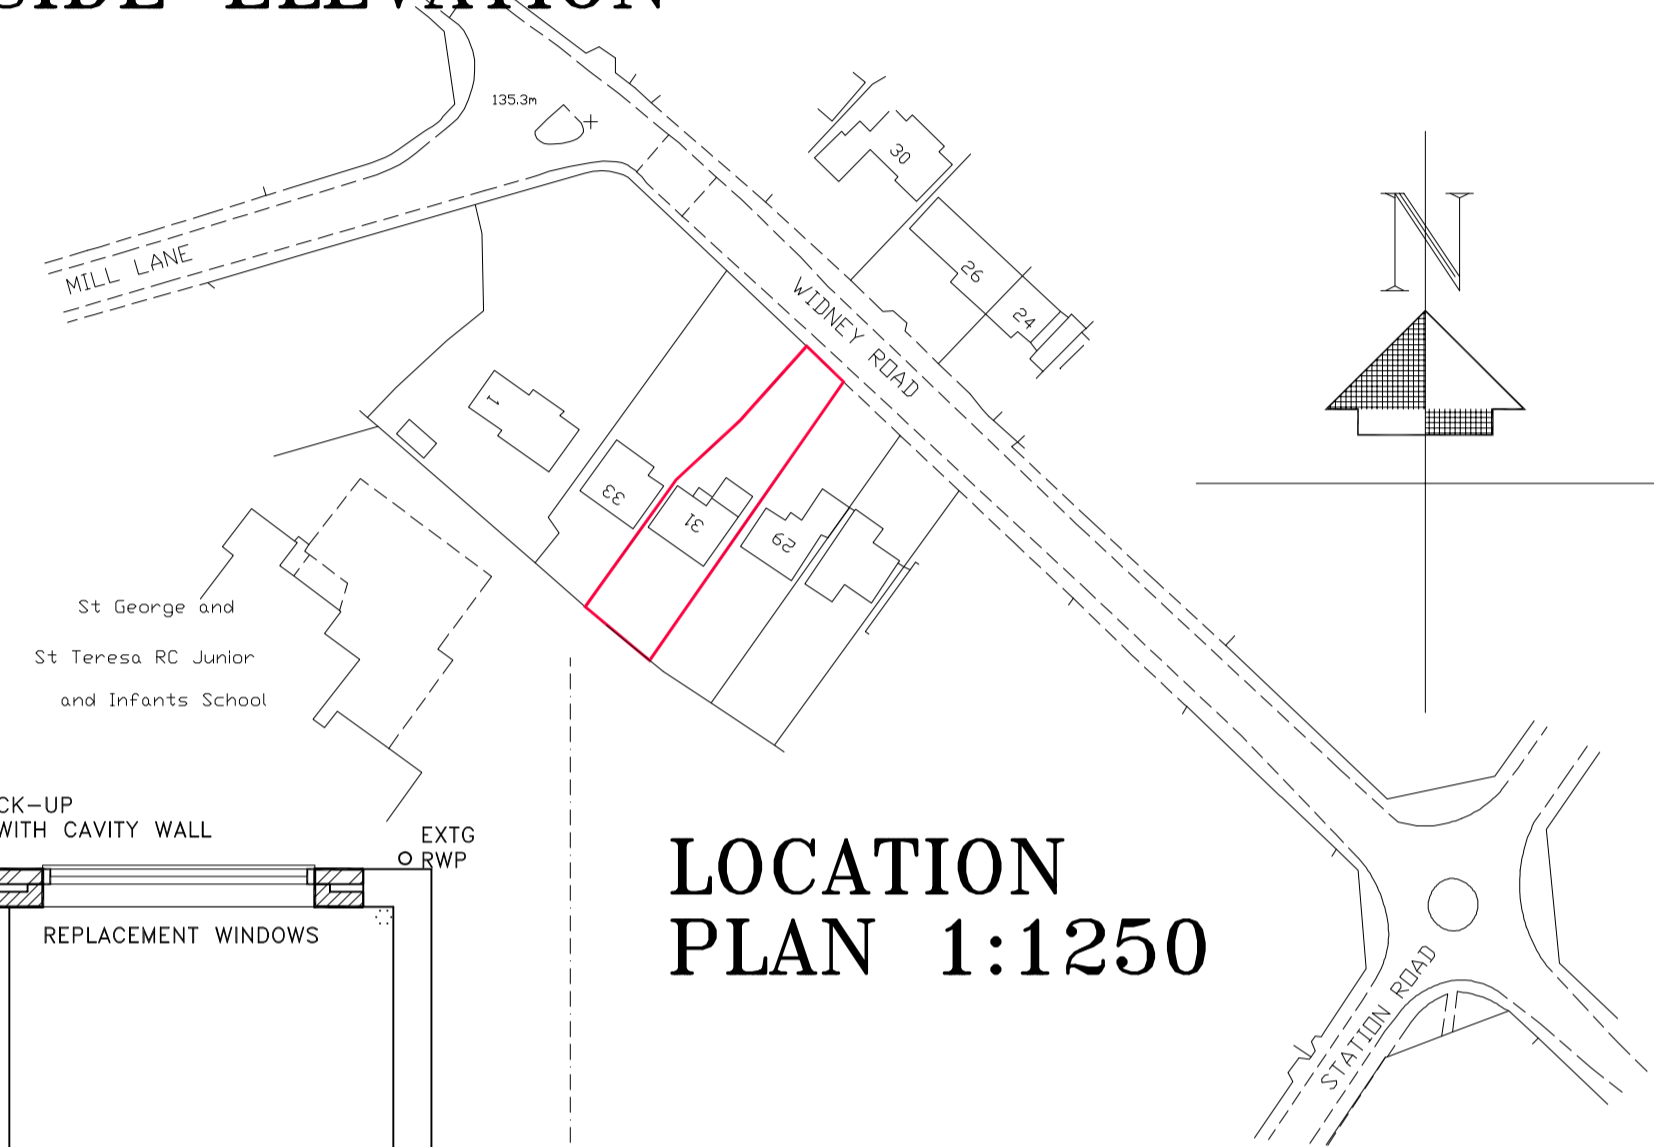


LOCATION PLAN 1:1250

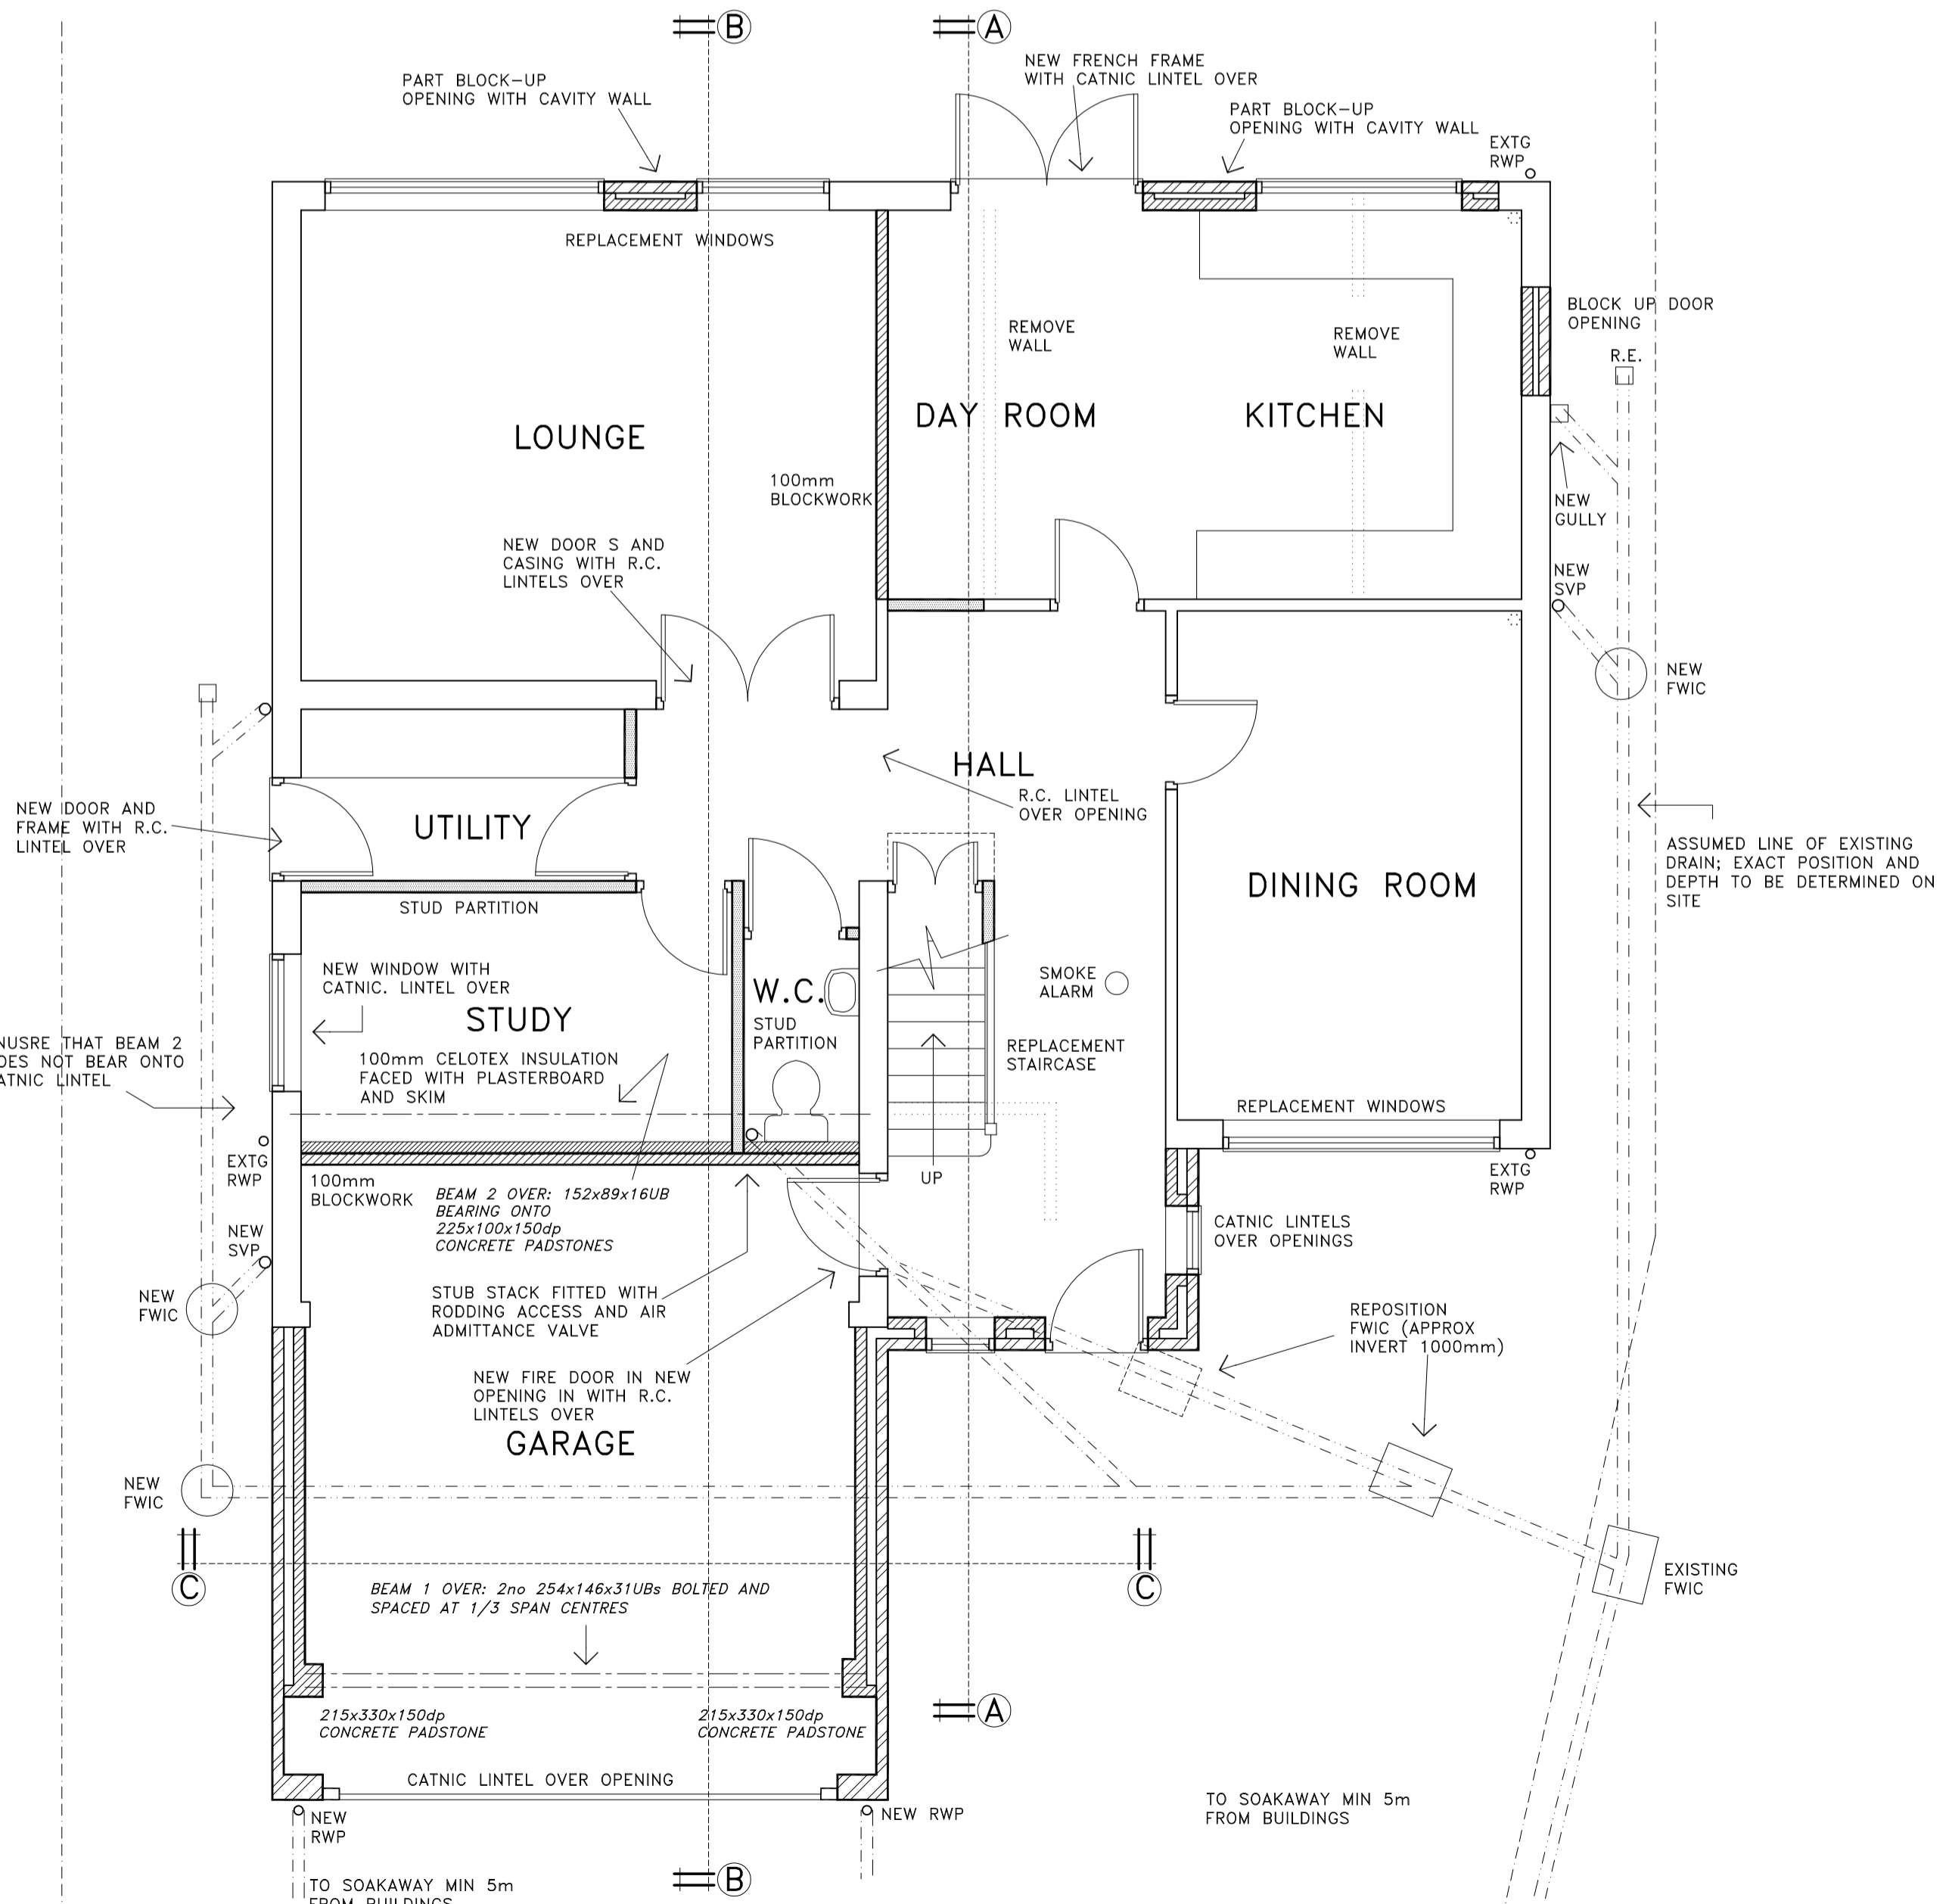

GROUND FLOOR PLAN

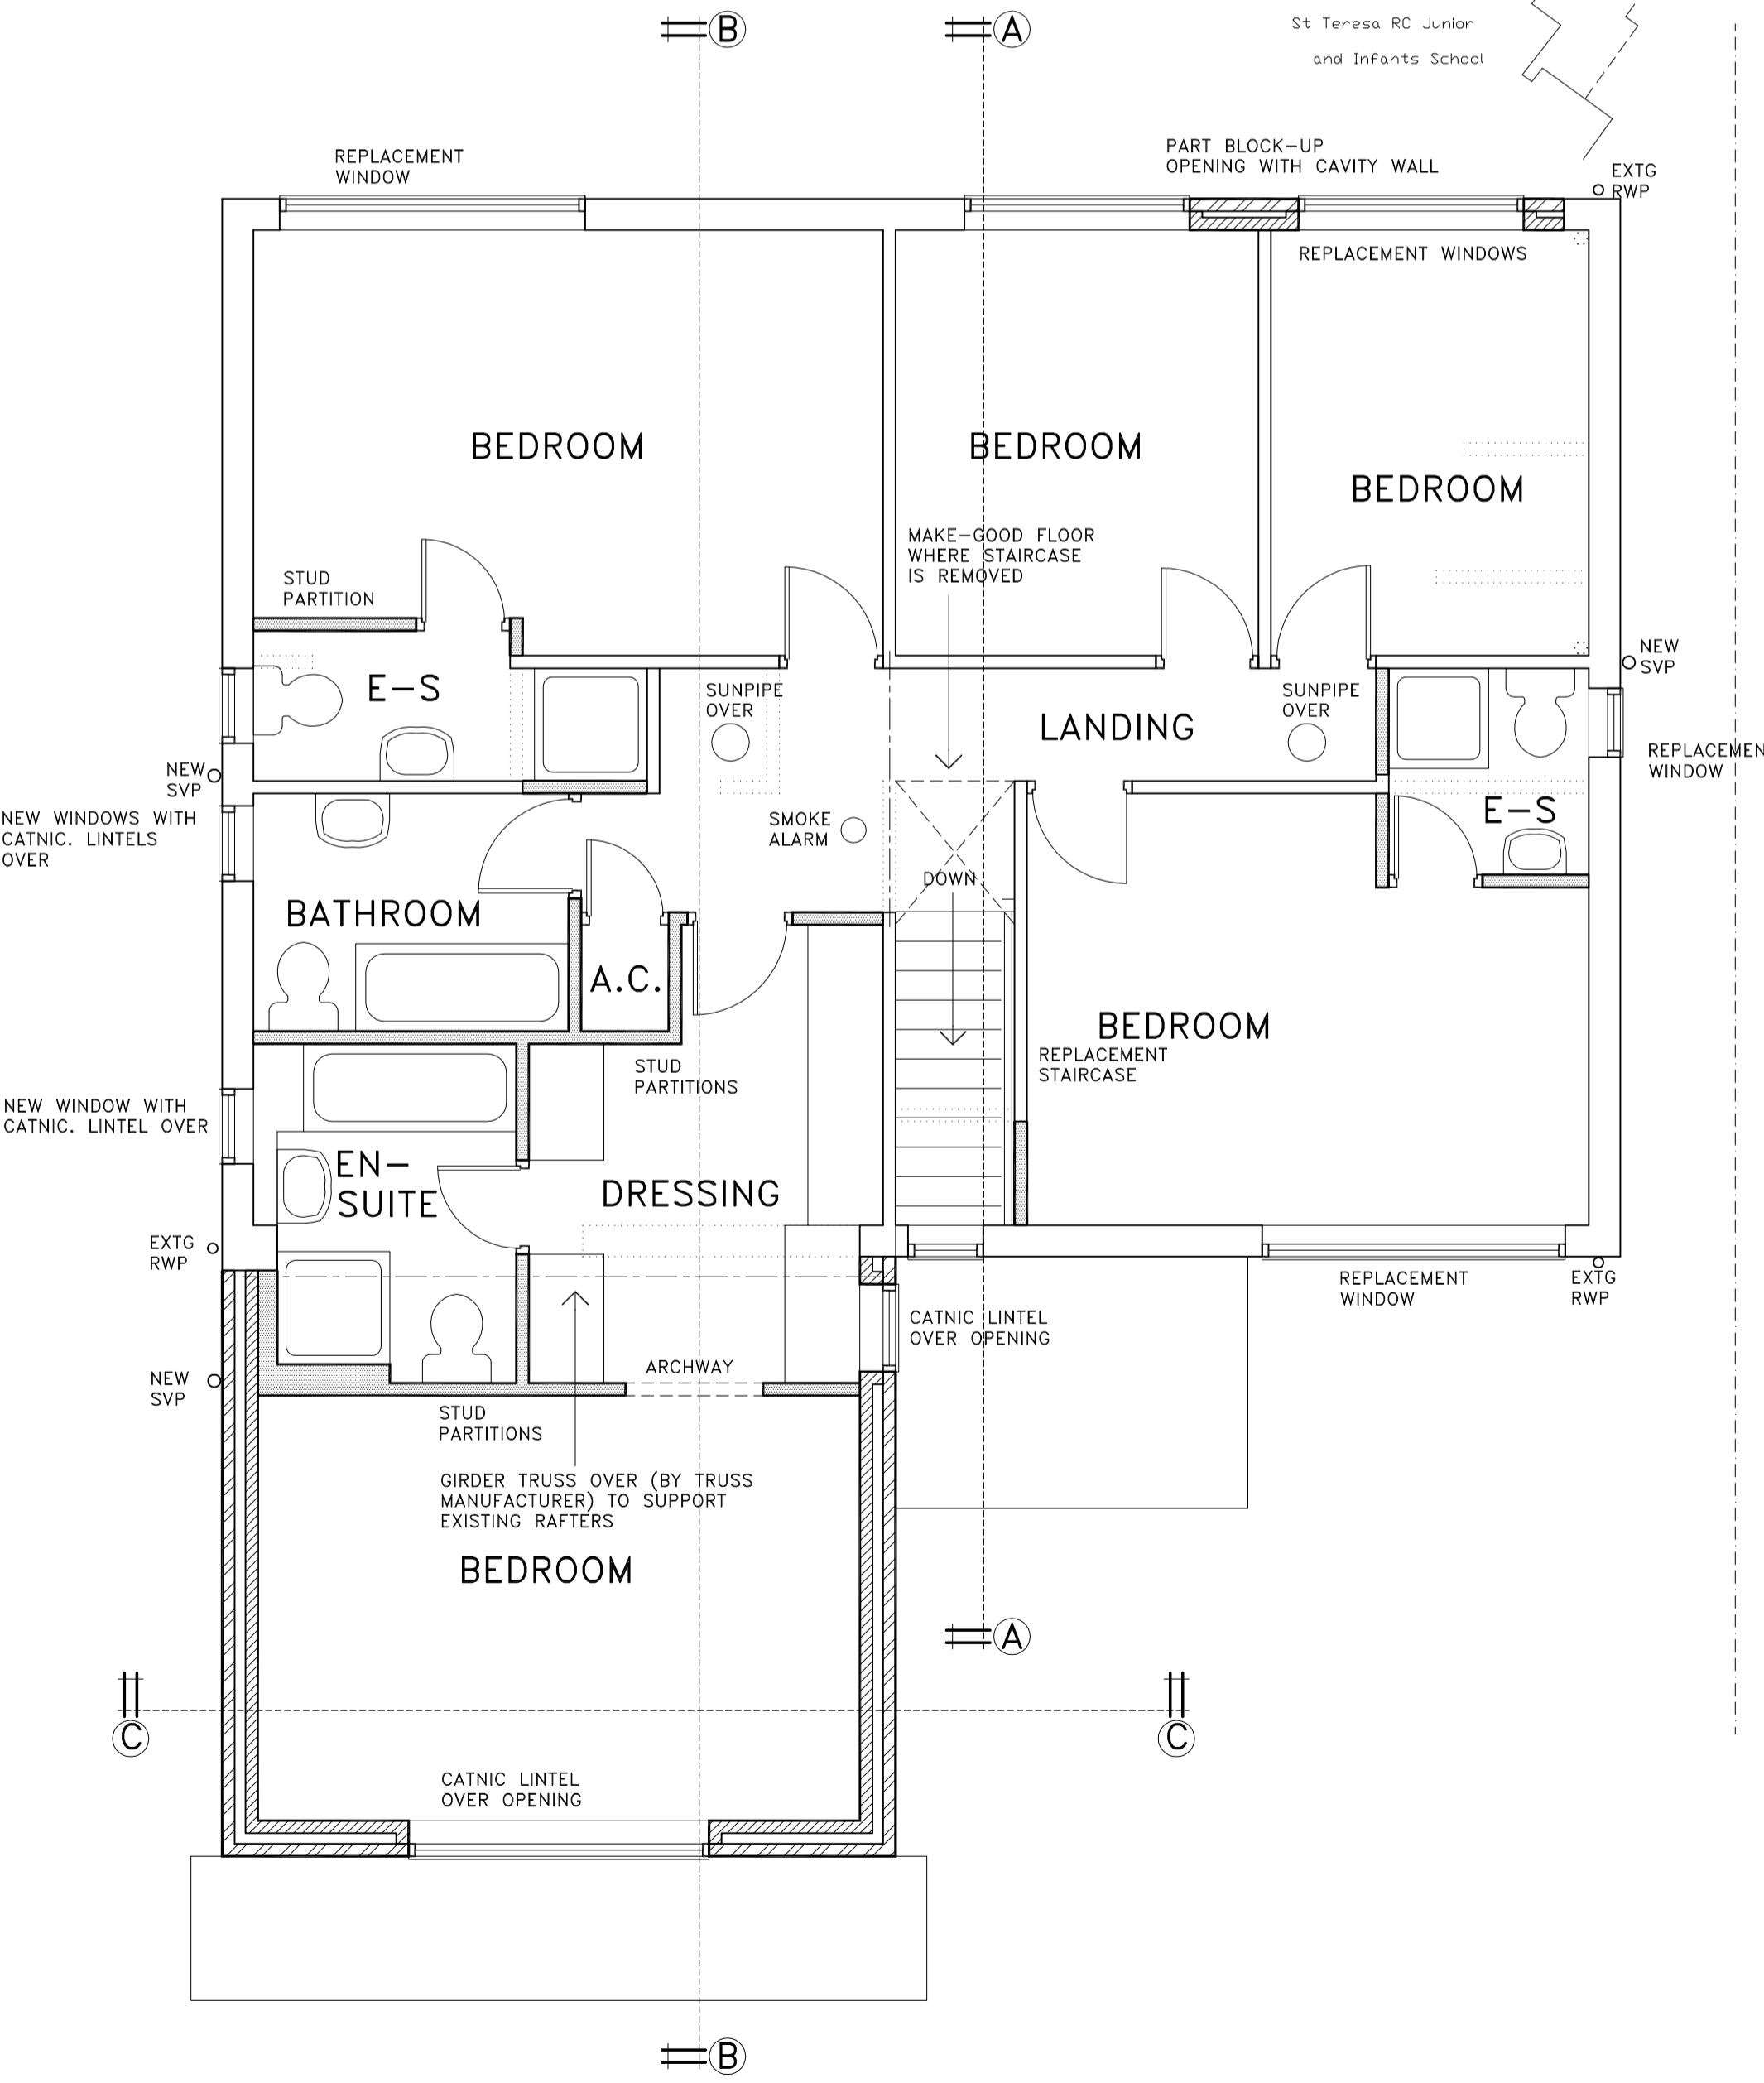

FIRST FLOOR PLAN

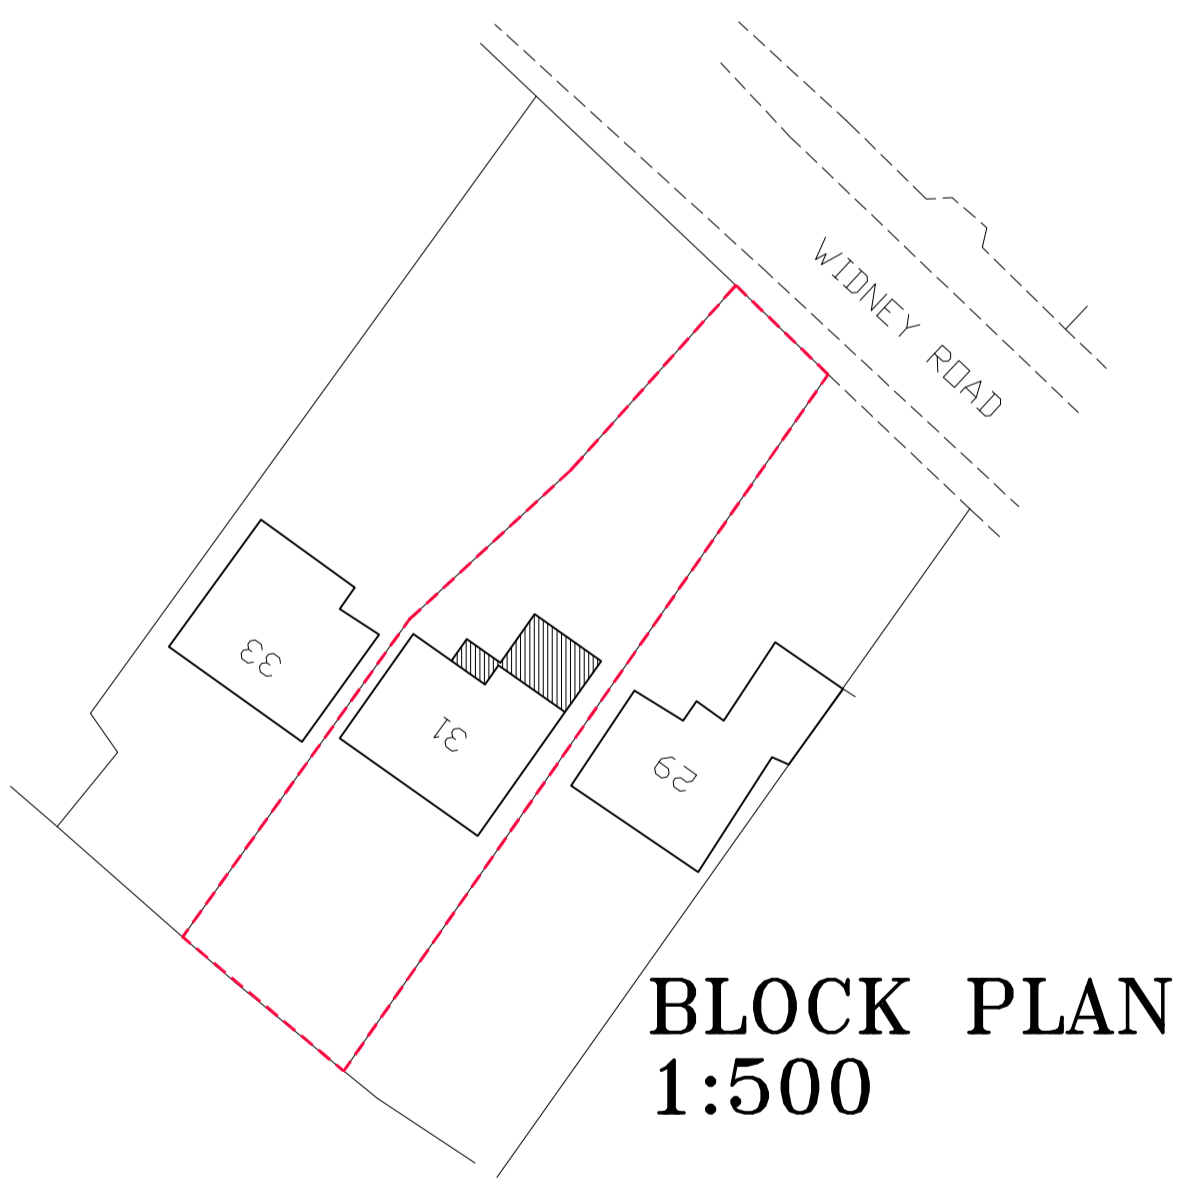

BLOCK PLAN 1:500

Dilworth Design
 CHARTERED ARCHITECTURAL TECHNOLOGIST
 BOB DILWORTH DESIGN LIMITED
 348A GOSPEL LANE BIRMINGHAM B27 7AJ
 TEL: 0121 706 8808 FAX: 0121 706 8447

proposed extension at:
 31 Widney Road
 Knowle
 for
 FARTHING PROPERTIES

| | | | |
|------------|------|-------|-----------|
| SCALE | DATE | DRAWN | NUMBER |
| 1:50 1:100 | | R.D. | 050278/2A |

PRINT ONLY GUARANTEED ACCURATE IF EMBOSSED