


A1

DILWORTH DESIGN




FRONT ELEVATION

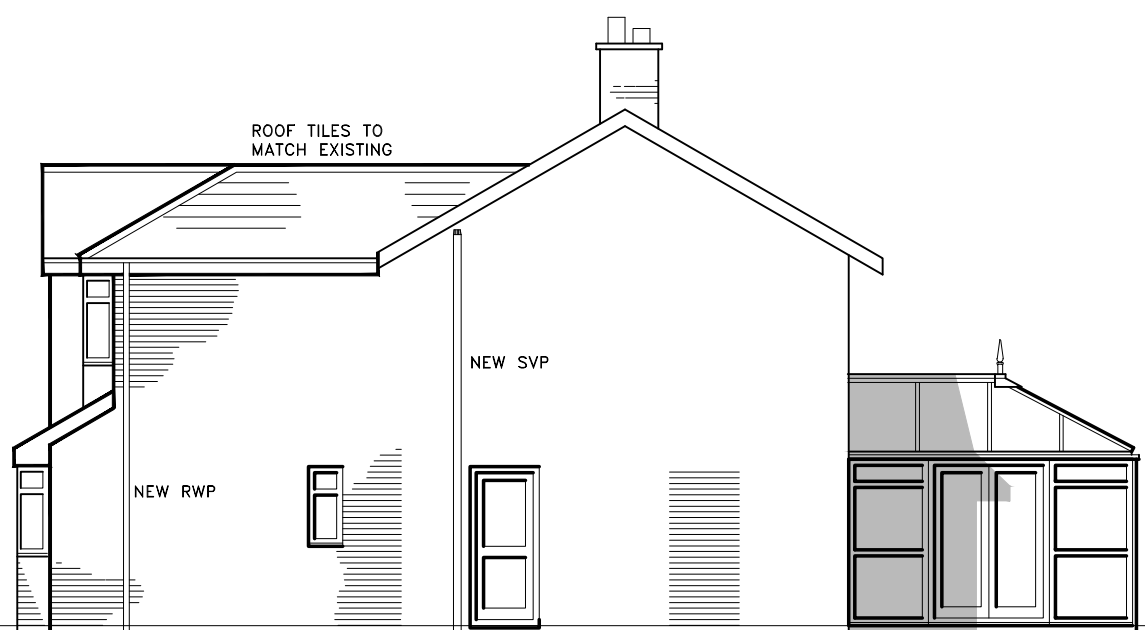


SIDE ELEVATION



REAR ELEVATION

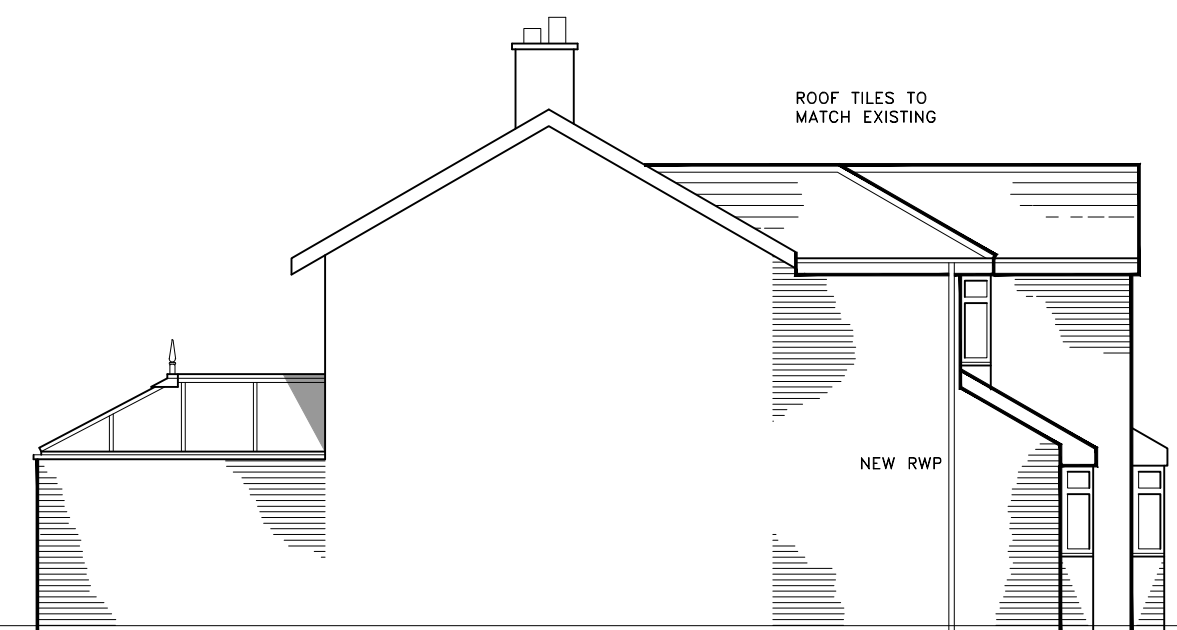


SIDE ELEVATION

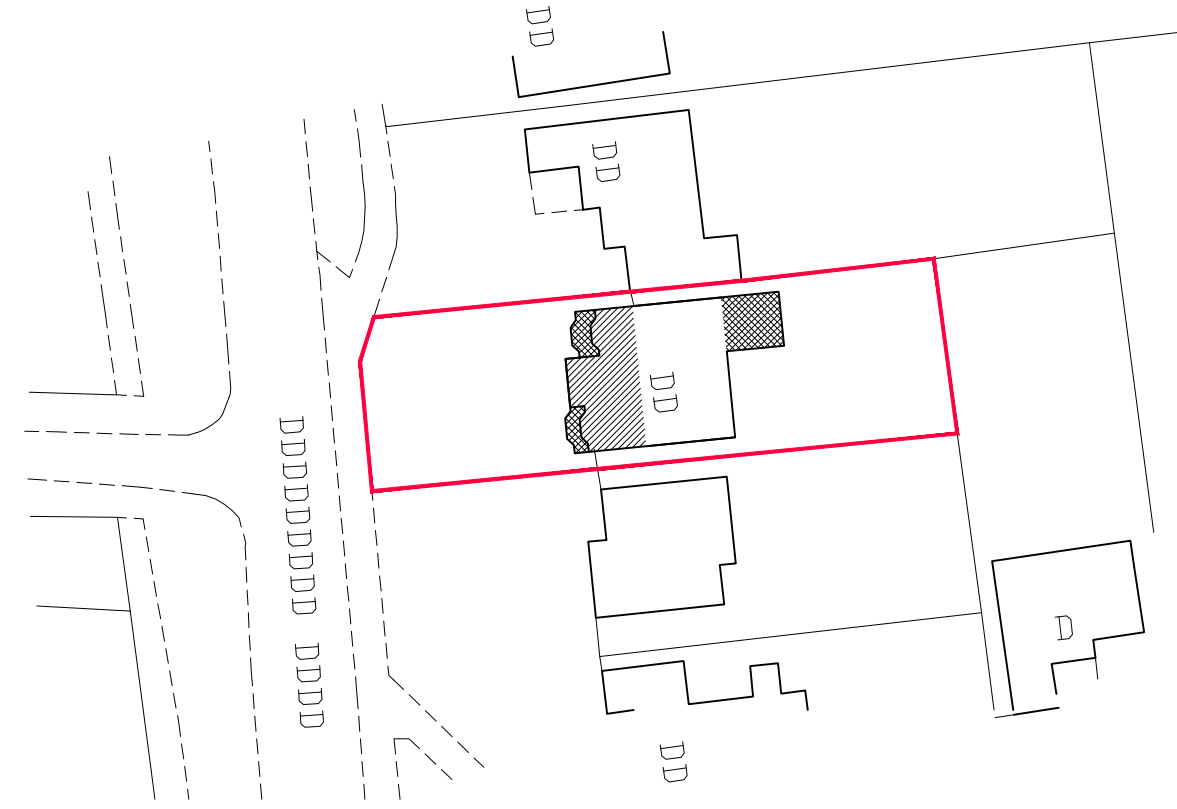


BLOCK PLAN
1:500



LOCATION
PLAN 1:1250

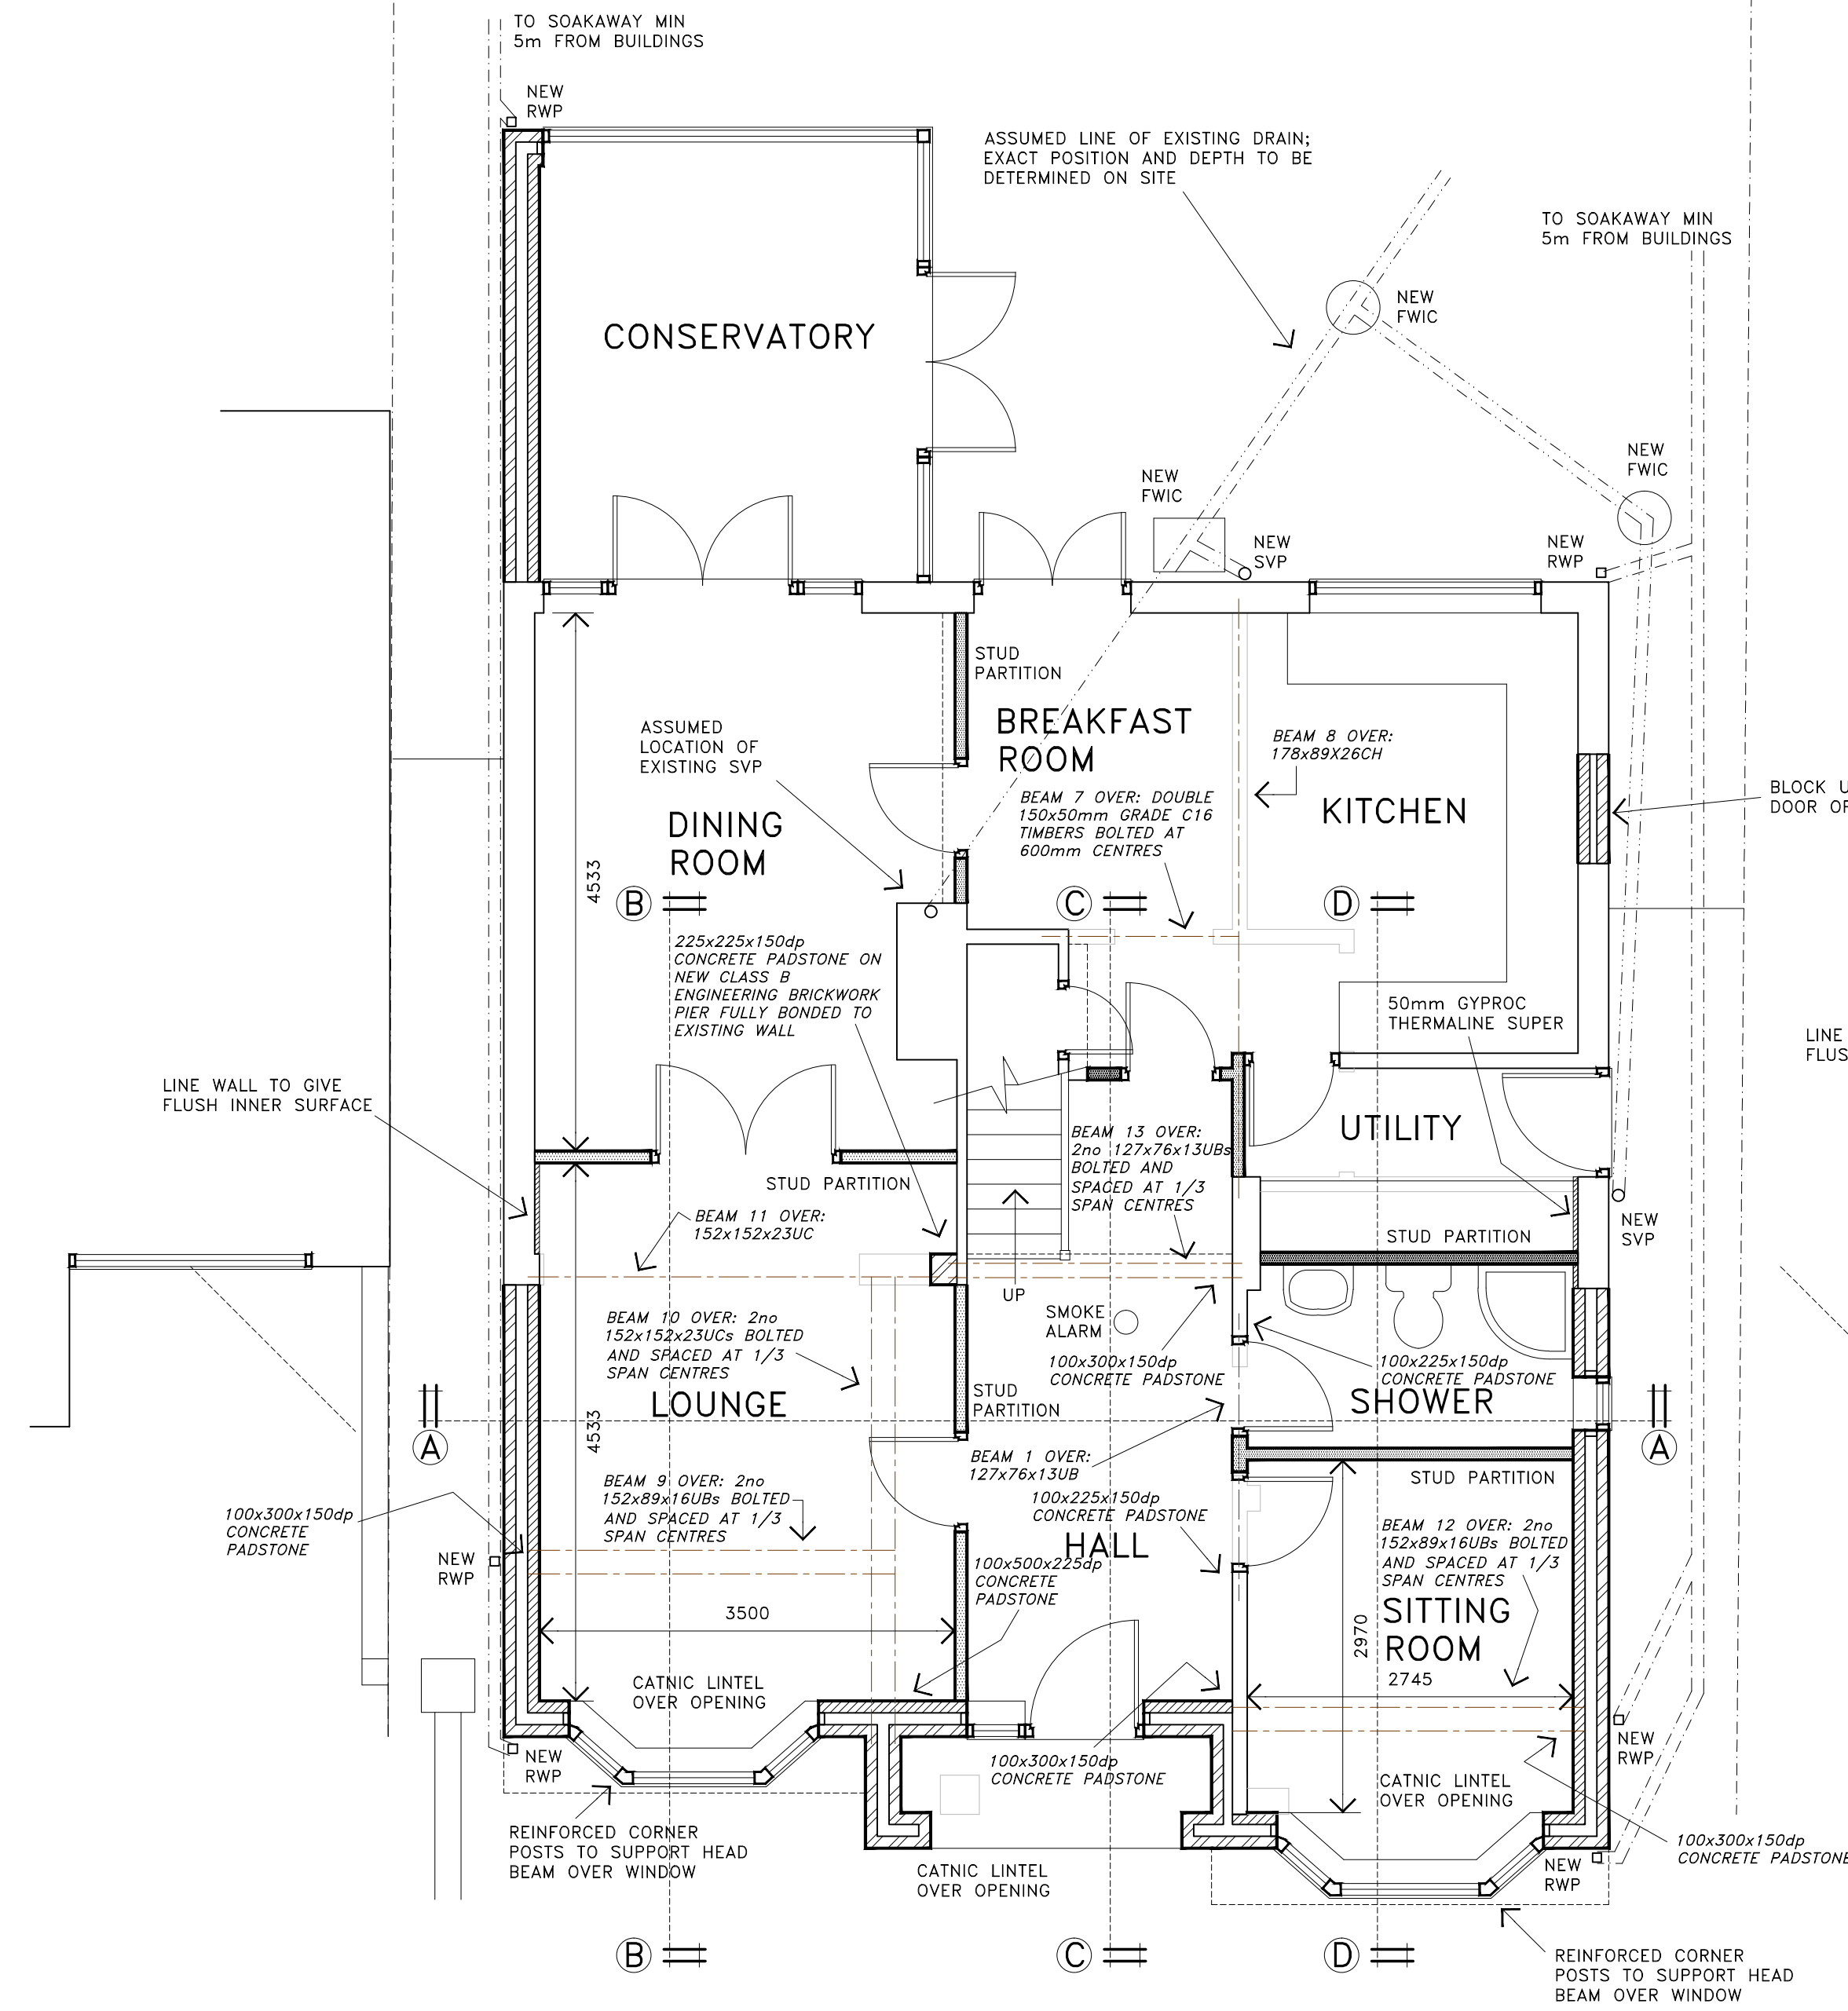

GROUND FLOOR PLAN

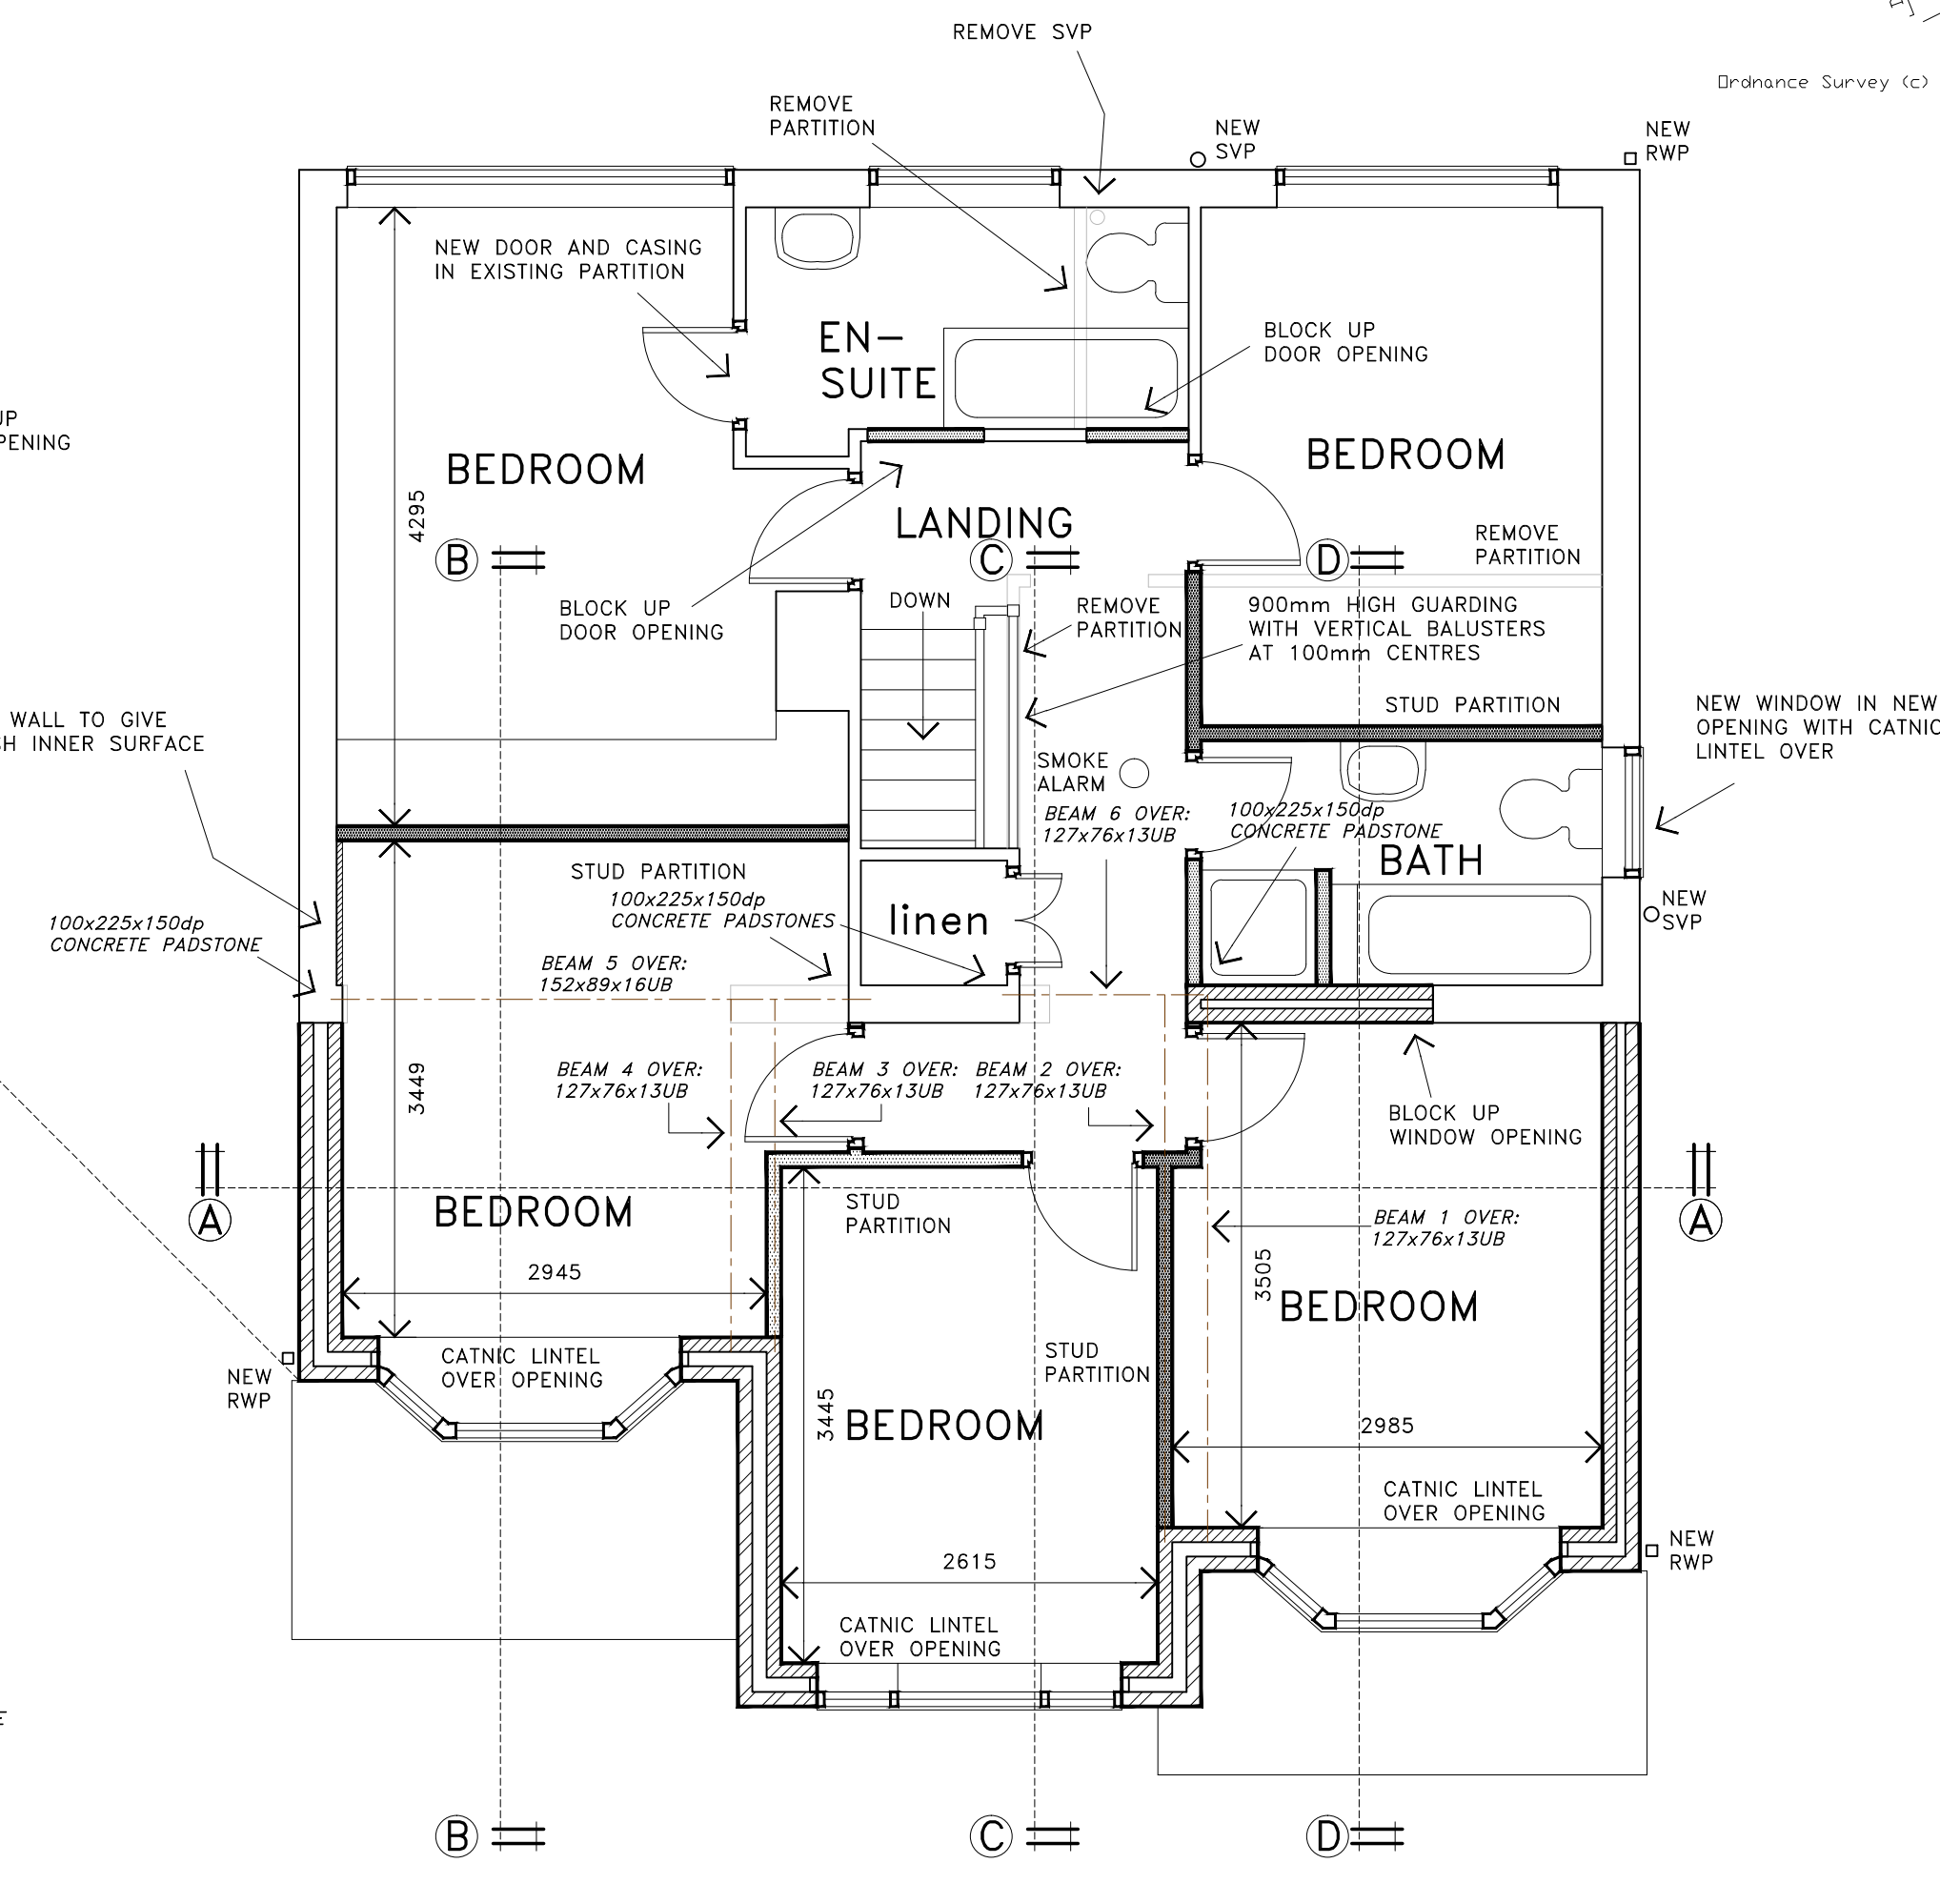

FIRST FLOOR PLAN

REVISIONS		
DATE	DESCRIPTION	REV.
12.07.10	EXTENSION REDUCED AND ALTERED	A

COPYRIGHT

Dilworth Design

CHARTERED ARCHITECTURAL TECHNOLOGIST

BOB DILWORTH DESIGN LIMITED
157A STRATFORD RD SHIRLEY SOLIHULL B90 3AX
TEL: 0121 733 8509 FAX: 0121 745 7182

proposed extension at:
Solihull
for

SCALE	DATE	DRAWN	NUMBER
1:50	1:100	AUG 2010	R.D. 100510 / 2

PRINT ONLY GUARANTEED ACCURATE IF EMBOSSED